


# S1 SLOPE STYLE

## SLOPESTYLE SPECS SNOW

Top elevation	2.047 m
Bottom elevation	1.890 m
Vertical drop	157 m
Horizontal distance	665 m
Slope distance	610 m
Average grade(%)	23.9
Average grade (deg)	13.7

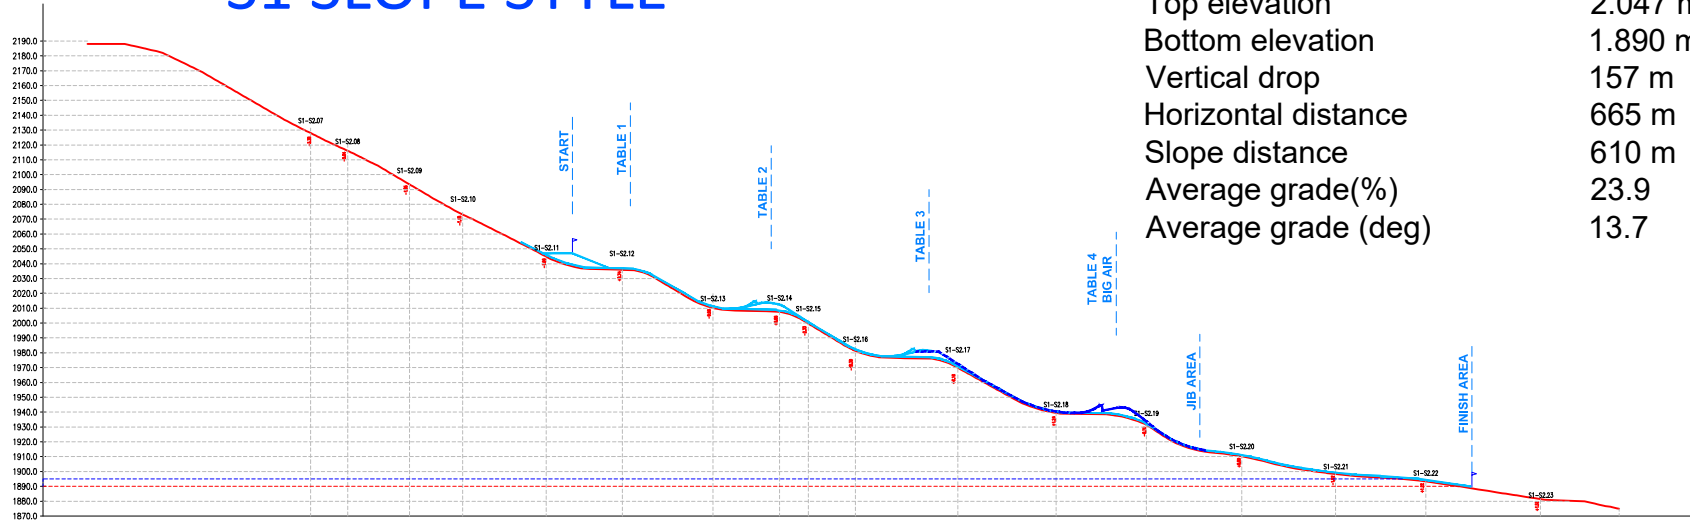

Profile: S1 SLOPE STYLE  
Scale: 1:2000  
EiRef.: 1870.00

SECTION NUMBERS	S1-S2.07	S1-S2.08	S1-S2.09	S1-S2.10	S1-S2.11	S1-S2.12	S1-S2.13	S1-S2.14	S1-S2.15	S1-S2.16	S1-S2.17	S1-S2.18	S1-S2.19	S1-S2.20	S1-S2.21	S1-S2.22	S1-S2.23
PROGRESSIVE DISTANCE	0+150.23	0+175.12	0+216.69	0+252.52	0+308.86	0+358.82	0+421.04	0+486.03	0+486.30	0+517.04	0+585.94	0+652.16	0+712.87	0+777.26	0+840.38	0+911.18	0+978.38
GROUND DISTANCE	2131.34	2121.10	2095.32	2074.66	2046.63	2035.14	2019.78	2006.64	2001.99	1991.59	1963.76	1938.21	1932.20	1910.07	1899.84	1892.07	1878.89
PROJECT DISTANCE	2127.95	2116.26	2093.46	2073.19	2044.08	2035.88	2010.23	2007.52	1999.66	1981.29	1969.92	1939.46	1931.41	1915.16	1898.32	1883.29	1881.41
MORE INFORMATION	L=24.89m i=13.07% d=17.13m	L=41.23m i=12.23% d=22.24m	L=52.89m i=11.91% d=26.85m	L=62.84m i=10.29% d=32.31m	L=51.13m i=17.23% d=14.81m	L=42.04m i=22.89% d=12.81m	L=41.08m i=23.07% d=17.11m	L=52.27m i=12.27% d=21.22m	L=10.25m i=26.84% d=16.21m	L=48.05m i=18.28% d=21.23m	L=42.20m i=22.02% d=18.42m	L=40.93m i=21.22% d=18.02m	L=42.28m i=18.07% d=17.25m	L=42.12m i=18.07% d=17.25m	L=40.27m i=18.27% d=18.02m	L=47.22m i=13.81% d=17.88m	L=17.22m i=11.91% d=11.88m